


# Explosion Proof Grille.

# EPG

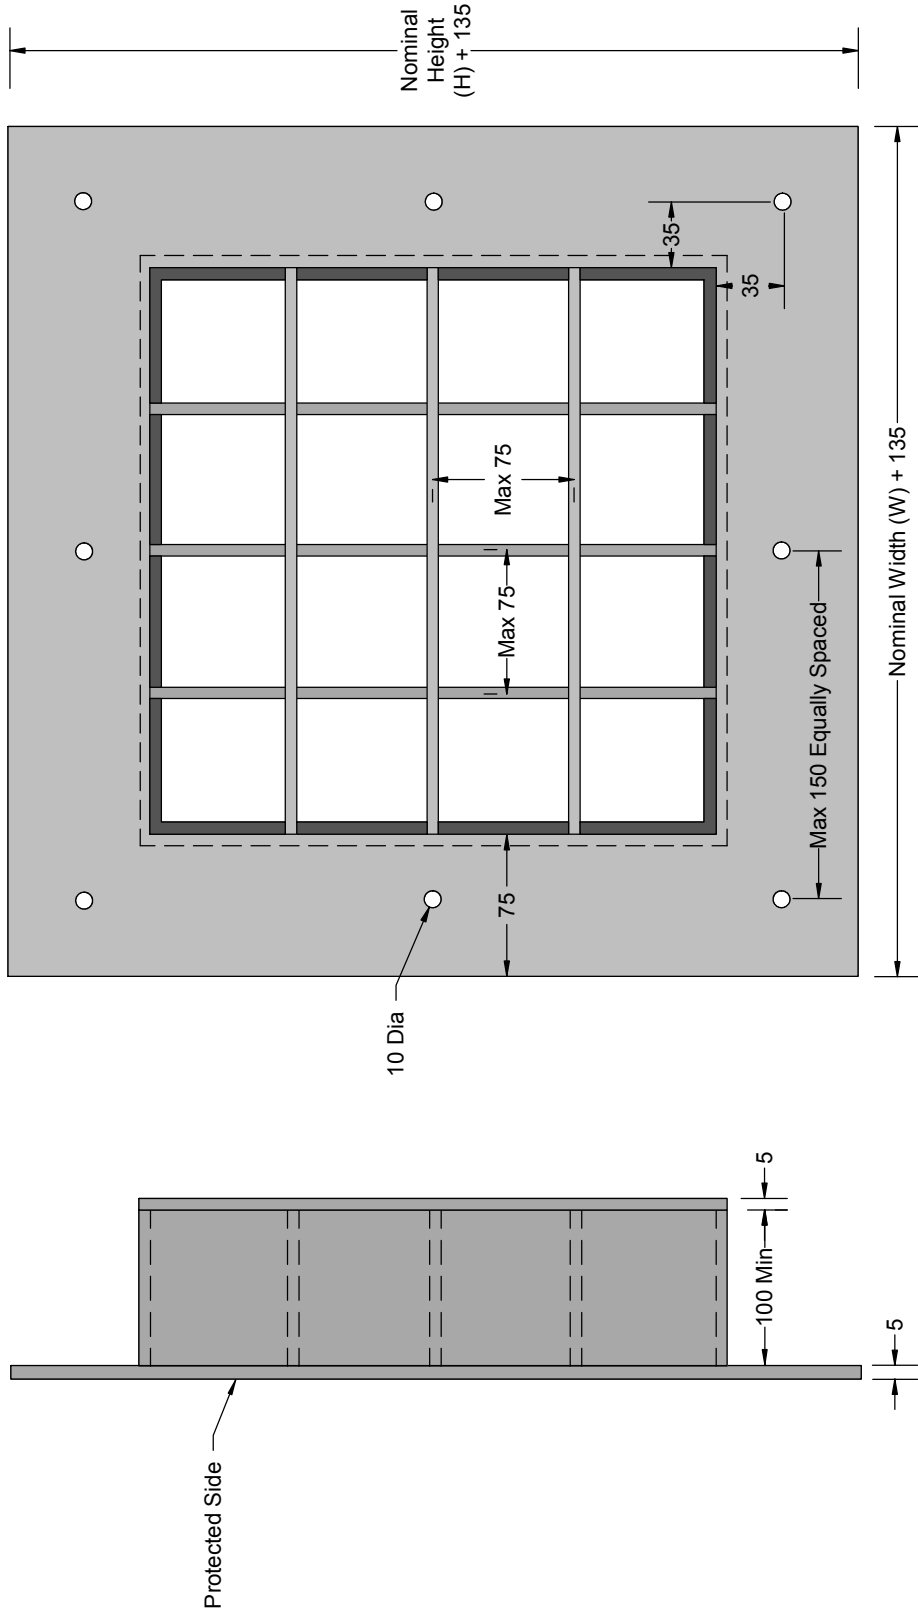

**MATERIALS:**  
Mild Steel or Stainless Steel.

**CONSTRUCTION:**  
Fully welded and dressed face flange welded to the casing with a pressed and welded core.

**FINISH:**  
Polyester Powder Coated. (for mild steel option)  
Galvanized after manufacture.  
Mill finish Stainless Steel.  
Polished Stainless Steel.

**DIMENSIONS:**  
All dimensions are in mm.  
Width and height can be manufactured to any size.  
Larger sizes will be manufactured in suitable handleable sizes  
Overall depth can be manufactured from the minimum 100 up to the wall thickness.  
Pitch dimension is 75 max as standard however can be made to any smaller size.

**OPTIONS:**  
Alternative thicker material thicknesses are available.  
Various cosmetic frame types & sizes are available.  
Volume control & Fire dampers.  
Fire rated & standard plenums.



Unit 11A  
Greencroft Industrial Park,  
Annfield Plain, Stanley,  
Co Durham. DH9 7YB  
TEL 01207 529333  
FAX 01207 529444

Project : Explosion Proof Grille Type EPG	
Title : Dimensions and Specification.	
Client : General	Scale : N.T.S.
Date : 30th March 2014	Rev :
Drawing No : NE14-784	